

MERRILL ANN WILSON
Historical Architect

32051 HORSESHOE DRIVE
EVERGREEN COLORADO
80439
303.674.1377 PH
303.670.9190 FAX
merrillwilson@mnaaspring.com

TEARS-MCFARLANE HOUSE
1290 WILLIAMS STREET
DENVER, COLORADO

S\F GRANT NUMBER
2001-02-045


DRAWN: MM
CHECKED: MW
CADD FILE: D:\PROJECTS
DATE: 8/1/03
REVISIONS:

TEARS-MCFARLANE
HOUSE
SHEET TITLE:

SITE PLAN

SCALE:
SHEET NUMBER:

S1.1

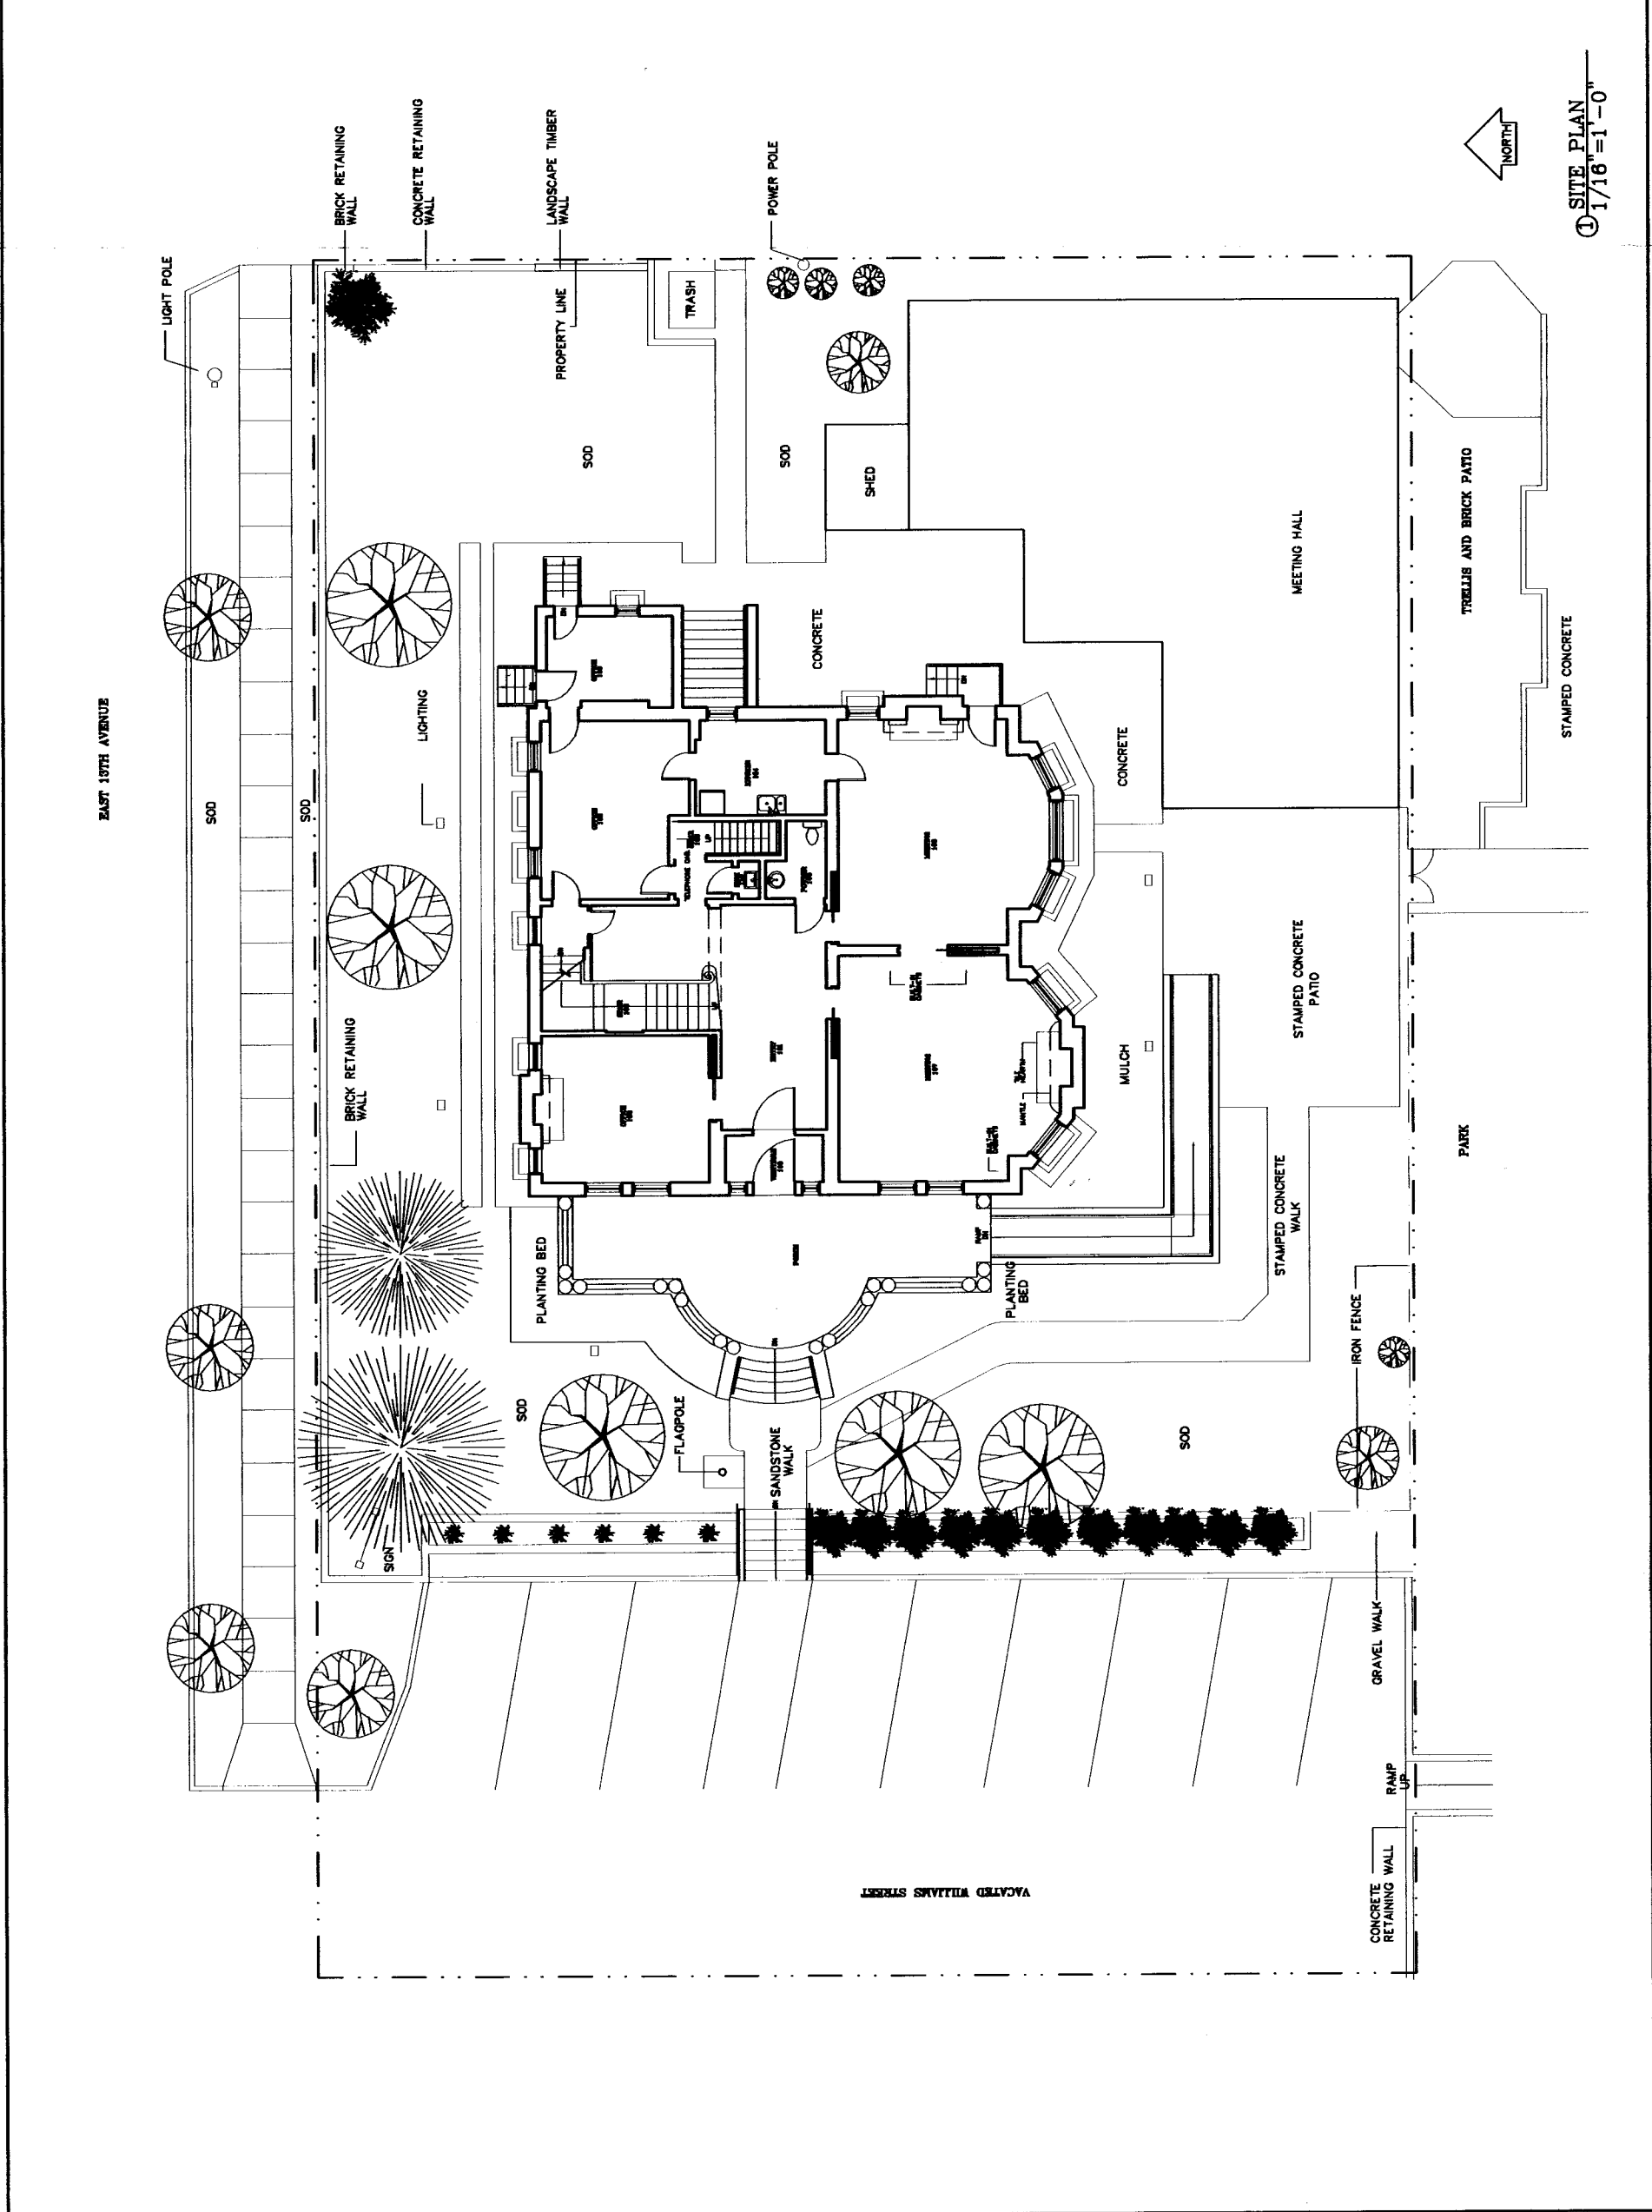

① SITE PLAN
1/16" = 1'-0"